


Section **6** INSULATED SILL THRESHOLDS


FIXED HARDWOOD THRESHOLDS

COMPOSITE OR WOOD SUBSTRATE AVAILABLE


820
A, B, PG

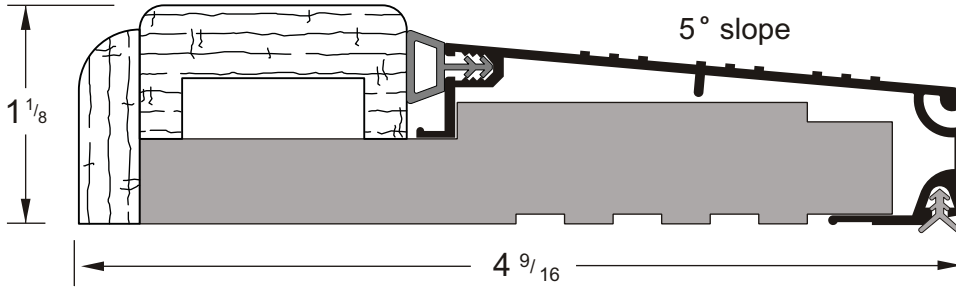

822
A, B

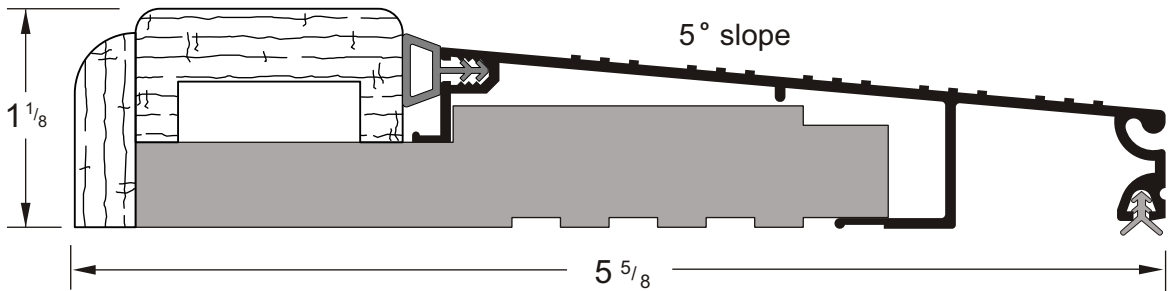

823
A, B

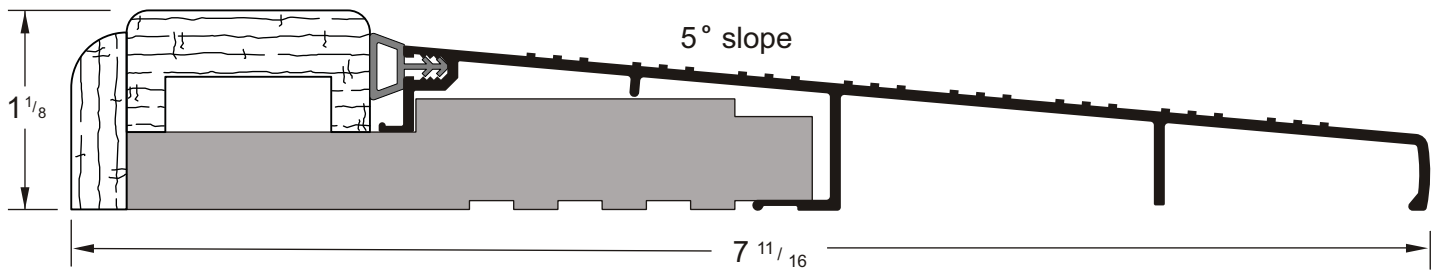

THIS DRAWING NOT TO SCALE

Available extenders shown on page 27.